



THIS DRAWING IS THE PROPERTY OF THE STYRON EUROPE GMBH. IS CONFIDENTIAL AND MUST NOT BE MADE PUBLIC OR COPIED, AND IS SUBJECT TO RETURN ON DEMAND. ALL RIGHTS OF INVENTION OR DESIGN ARE RESERVED.

TRINSED R&D SAMSTAGERN ERDGESCHOSS

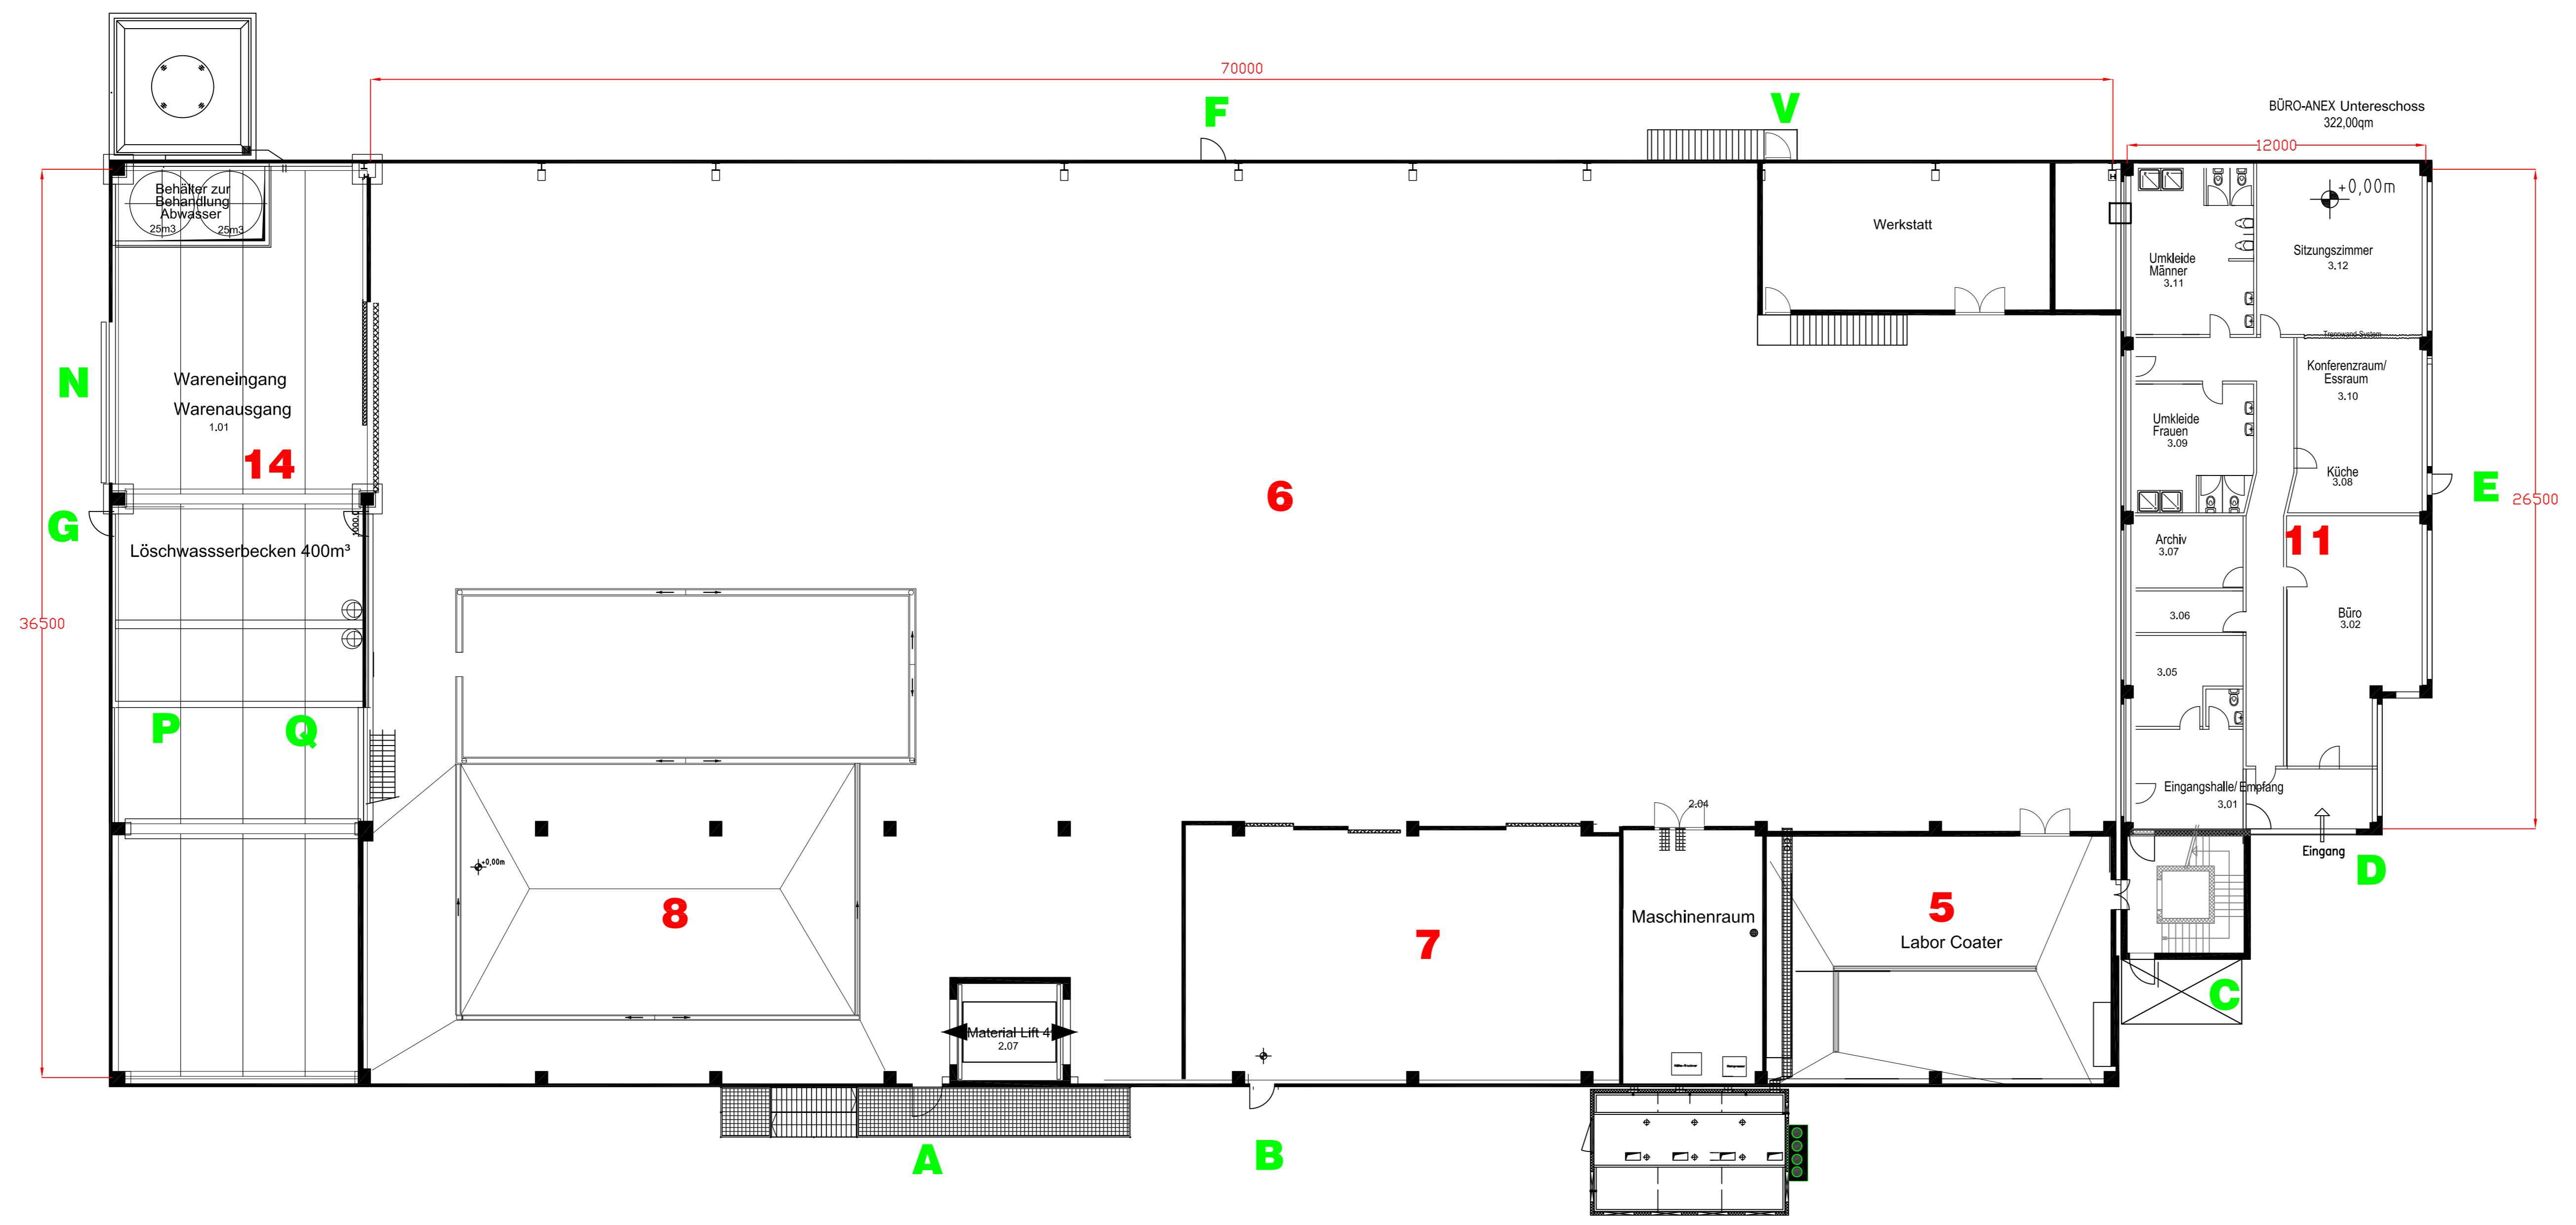

Legende

Übersichtsplan

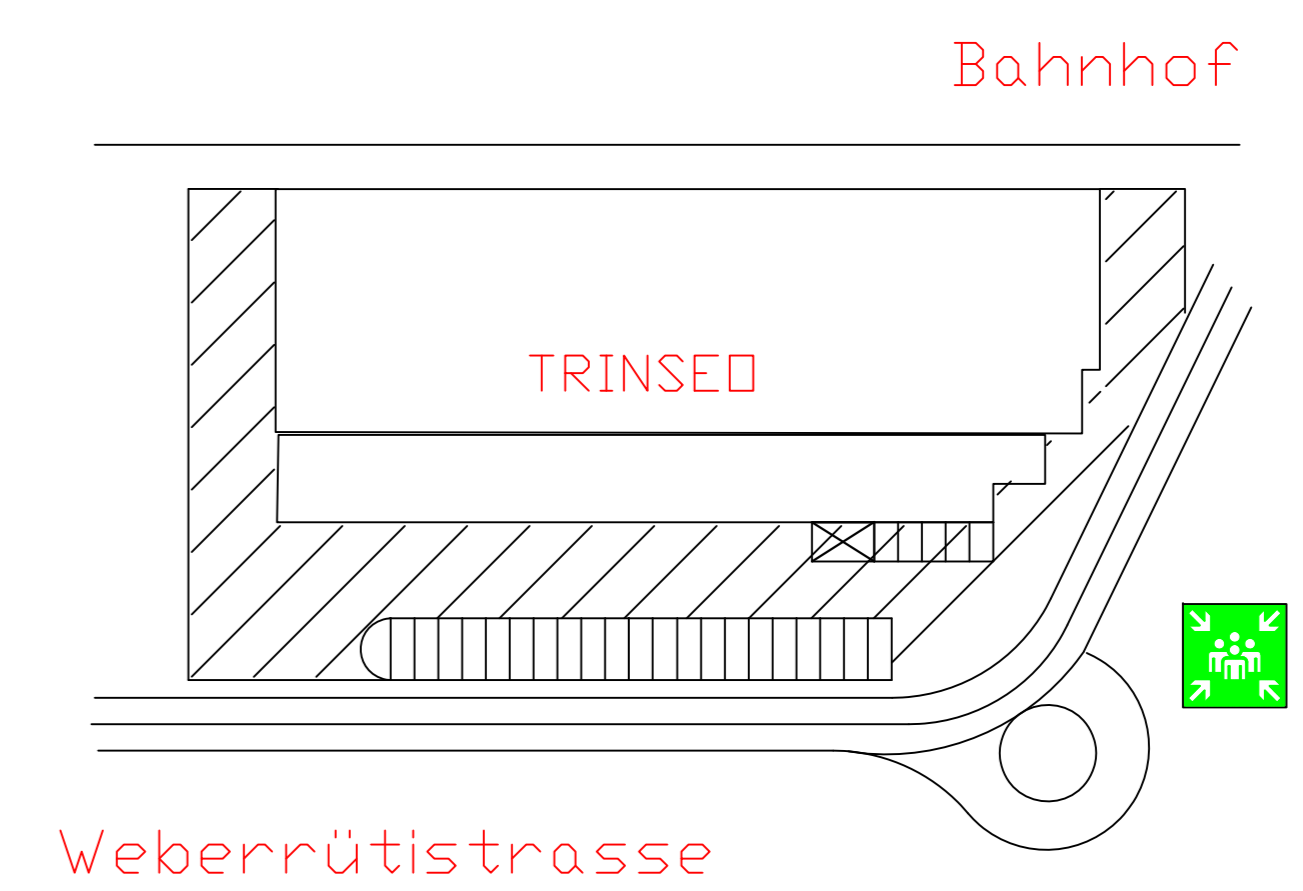

REV. MARK	REVISION	BY	CHK	APP	DATE	REV. MARK	REVISION	BY	CHK	APP	DATE


ISSUE NO.	REV.	MATERIAL OR JOB SPEC.	BID	FAB	CONST	REF	DATE ISSUED FOR

DESIGNED	11/18	STATUS	PLANT NO.
S. VARLI			
CHECKED	11/18	P.F. SEAL	
APPROVED			
PROJ. ENGR.			
PROJ.MGR.			

PROJECT-NUMBER	SCALE	PRINTED	REV
	1:100		17

TRINSEO EUROPE GmbH
SAMSTAGERN SCHWEIZ
GRUNDRISS ERDGESCHOSS
17 SAF


TRINSEO R&D SAMSTAGERN
1.GESCHOSS

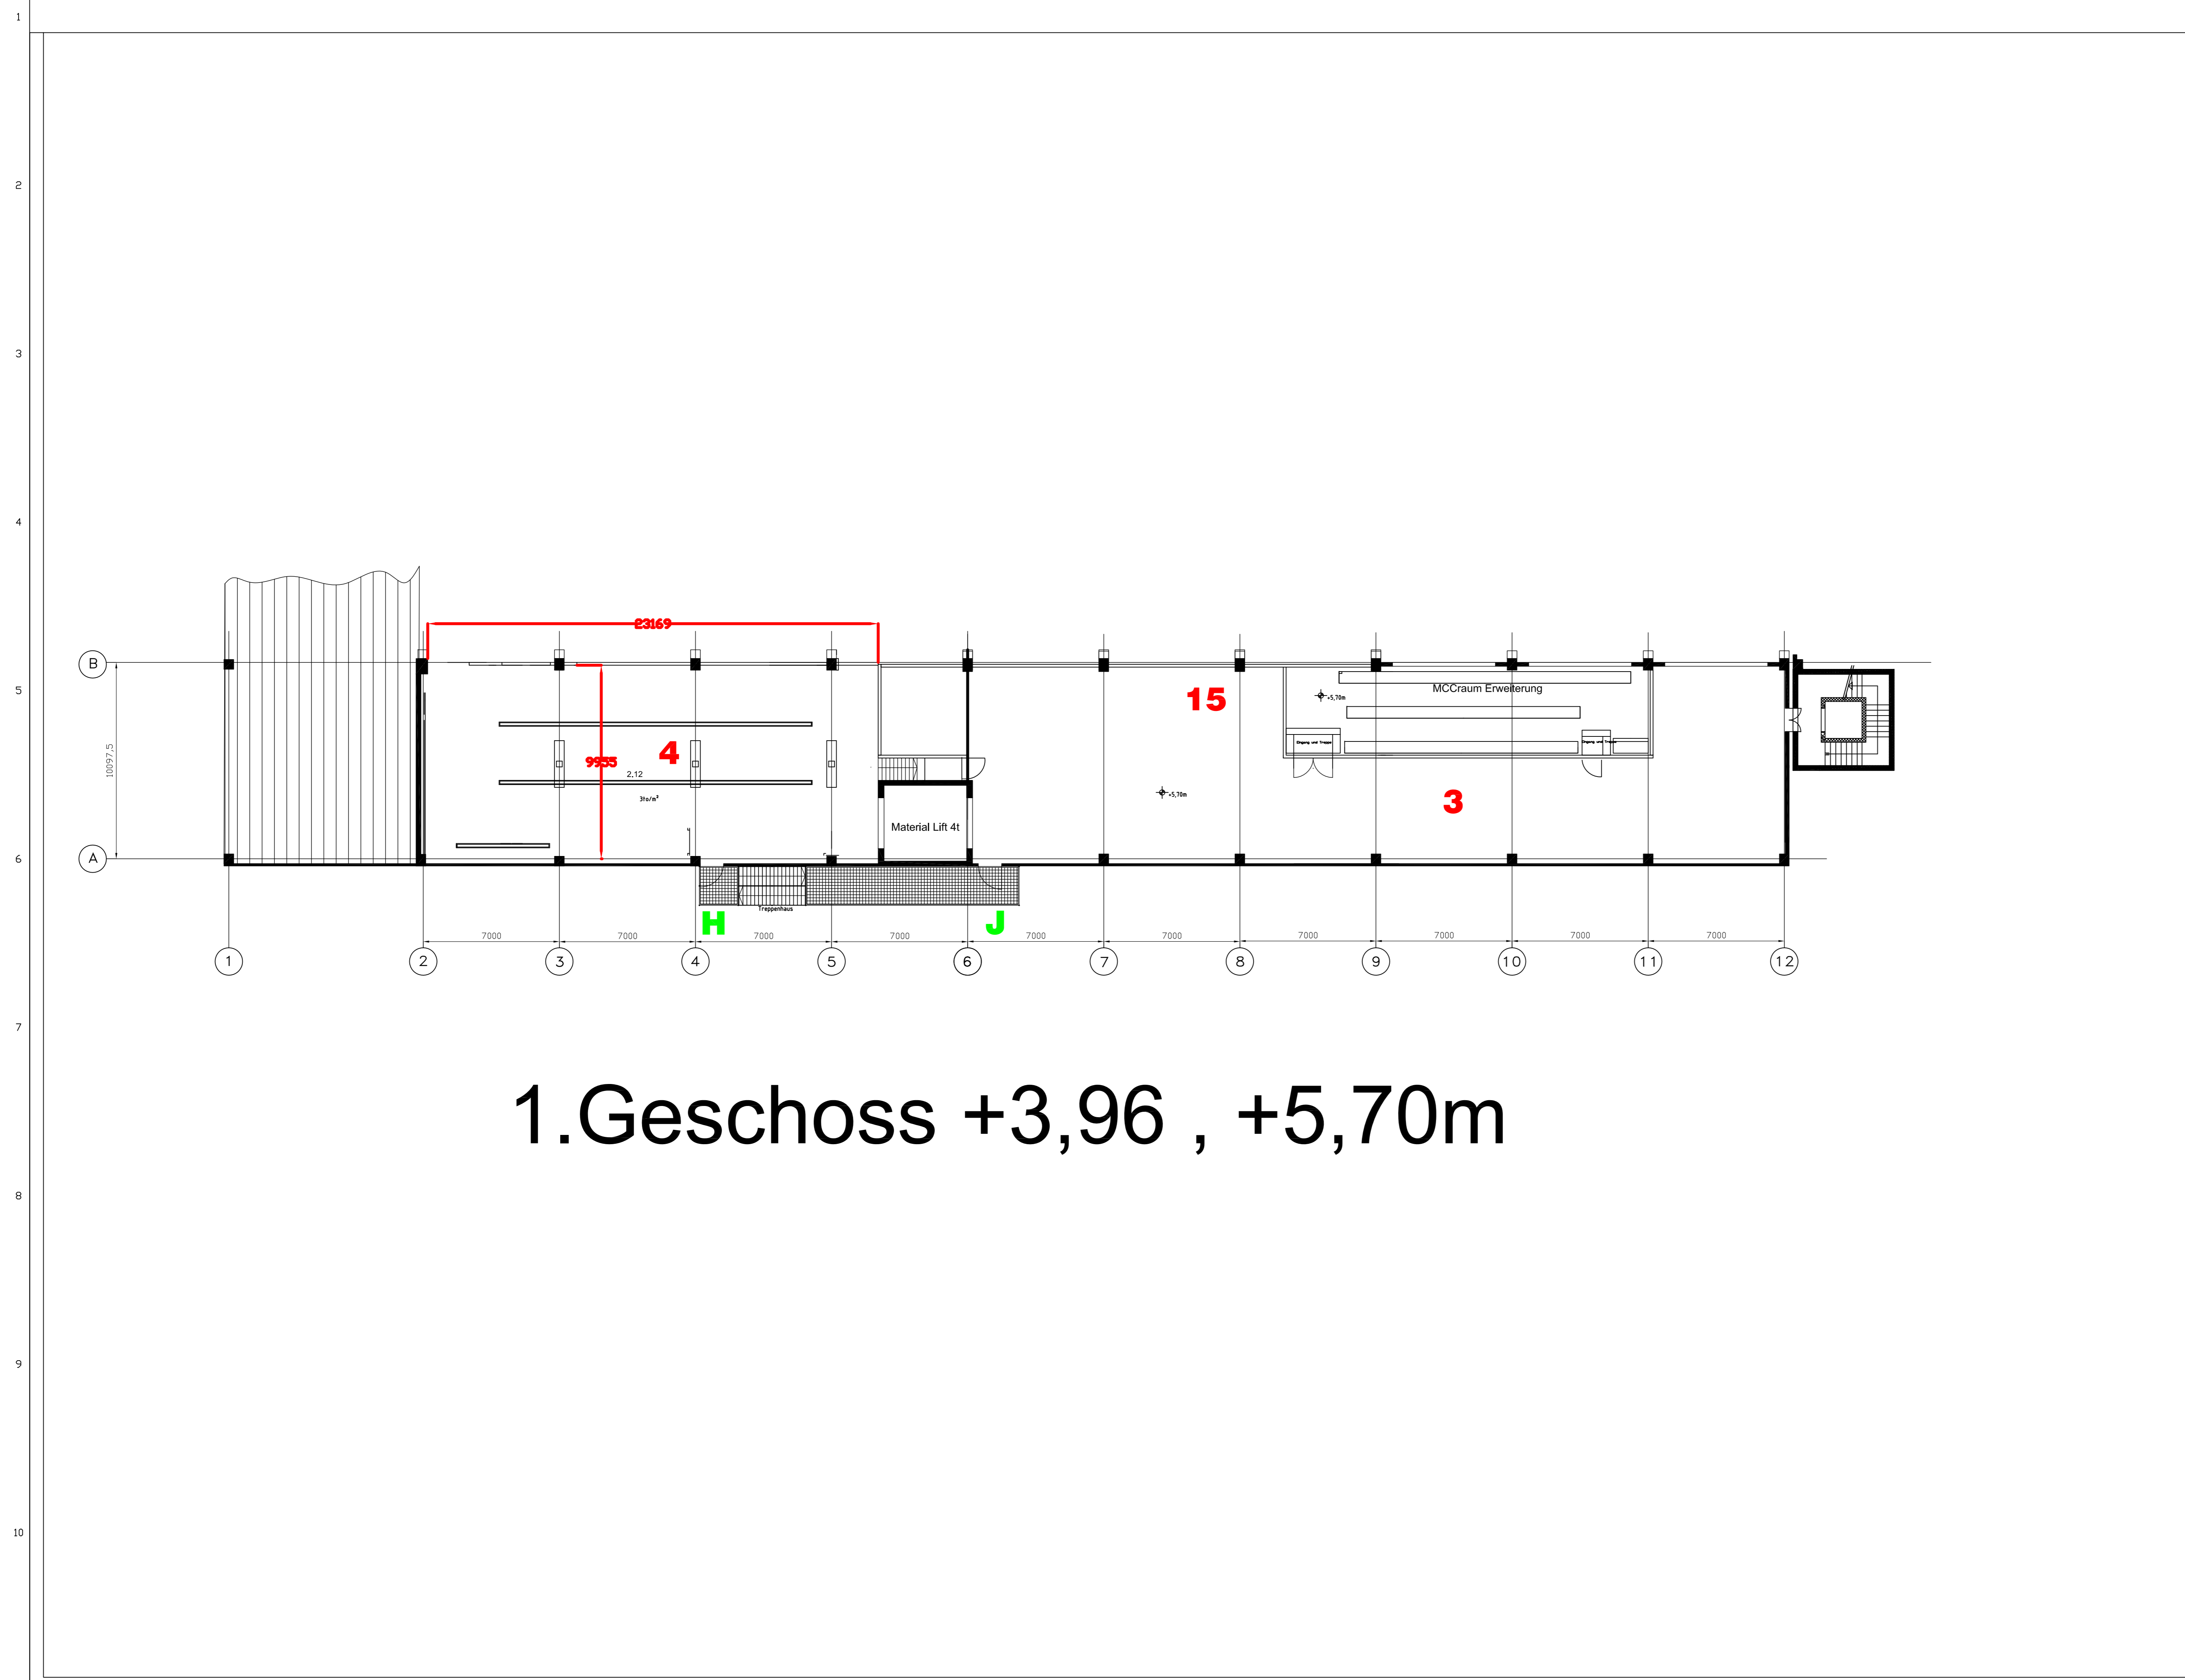

1.Geschoss +3,96 , +5,70m

Legende

Übersichtsplan

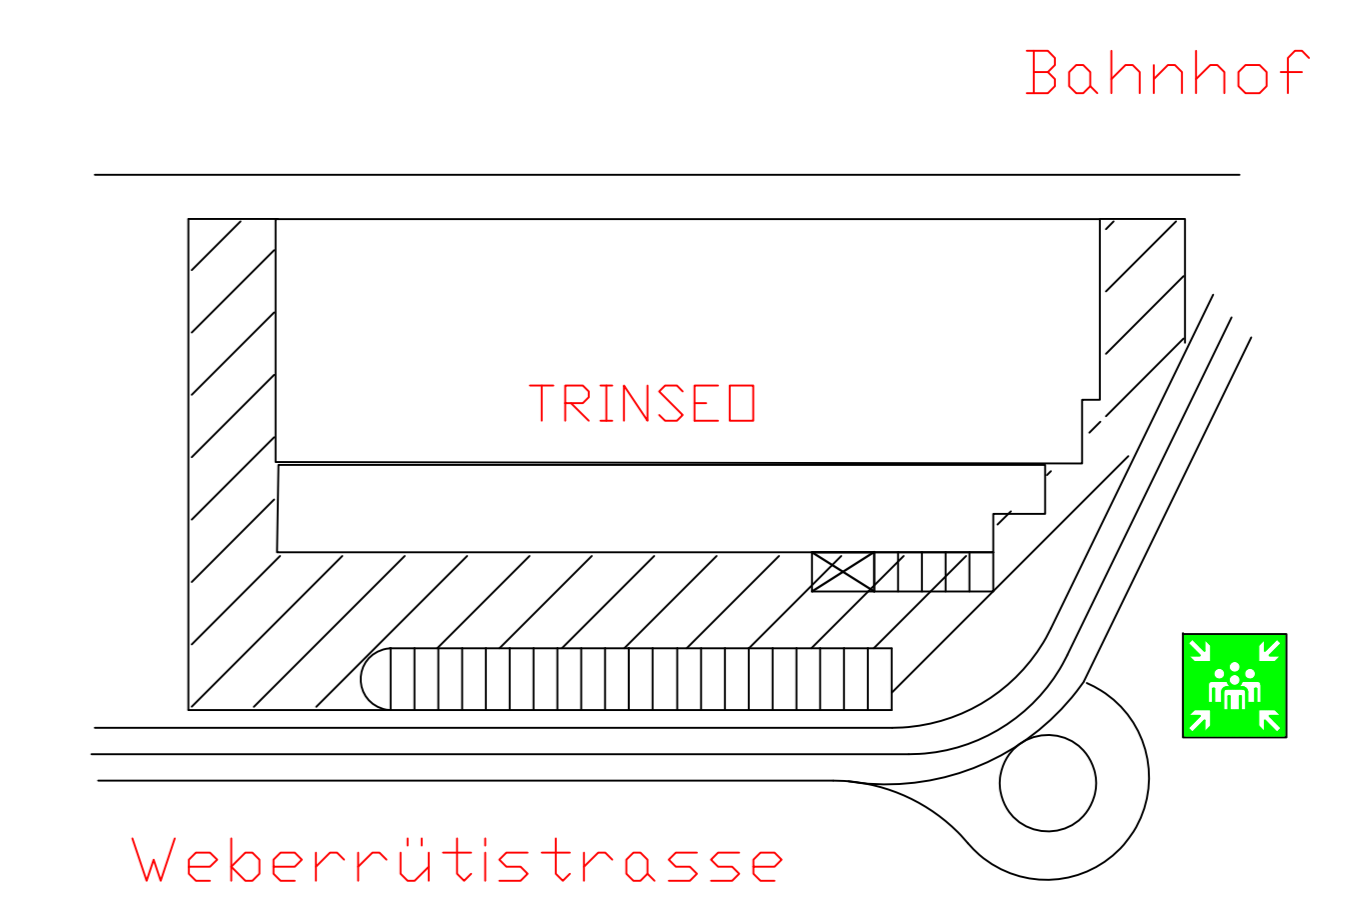

REV. MARK	REVISION	BY	CHK	APP	DATE	REV. MARK	REVISION	BY	CHK	APP	DATE

ISSUE NO.	REV.	MATERIAL OR JOB SPEC.	BID	FAB	CONST	REF	DATE ISSUED FOR

DESIGNED	11/18	STATUS	PLANT NO.
S. VARLI			
DRAWN	11/18	P.E. SEAL	
S. VARLI			
CHECKED			
APPROVED			
PROJ. ENGR.			
PROJ.MGR.			


TRINSEO EUROPE GmbH
SAMSTAGERN SCHWEIZ

GRUNDRISS 1. GESCHOSS

PROJECT-NUMBER: - SCALE: 1:100

PRINTED: | VER.:


TRINSEO R&D SAMSTAGERN 2. GESCHOSS

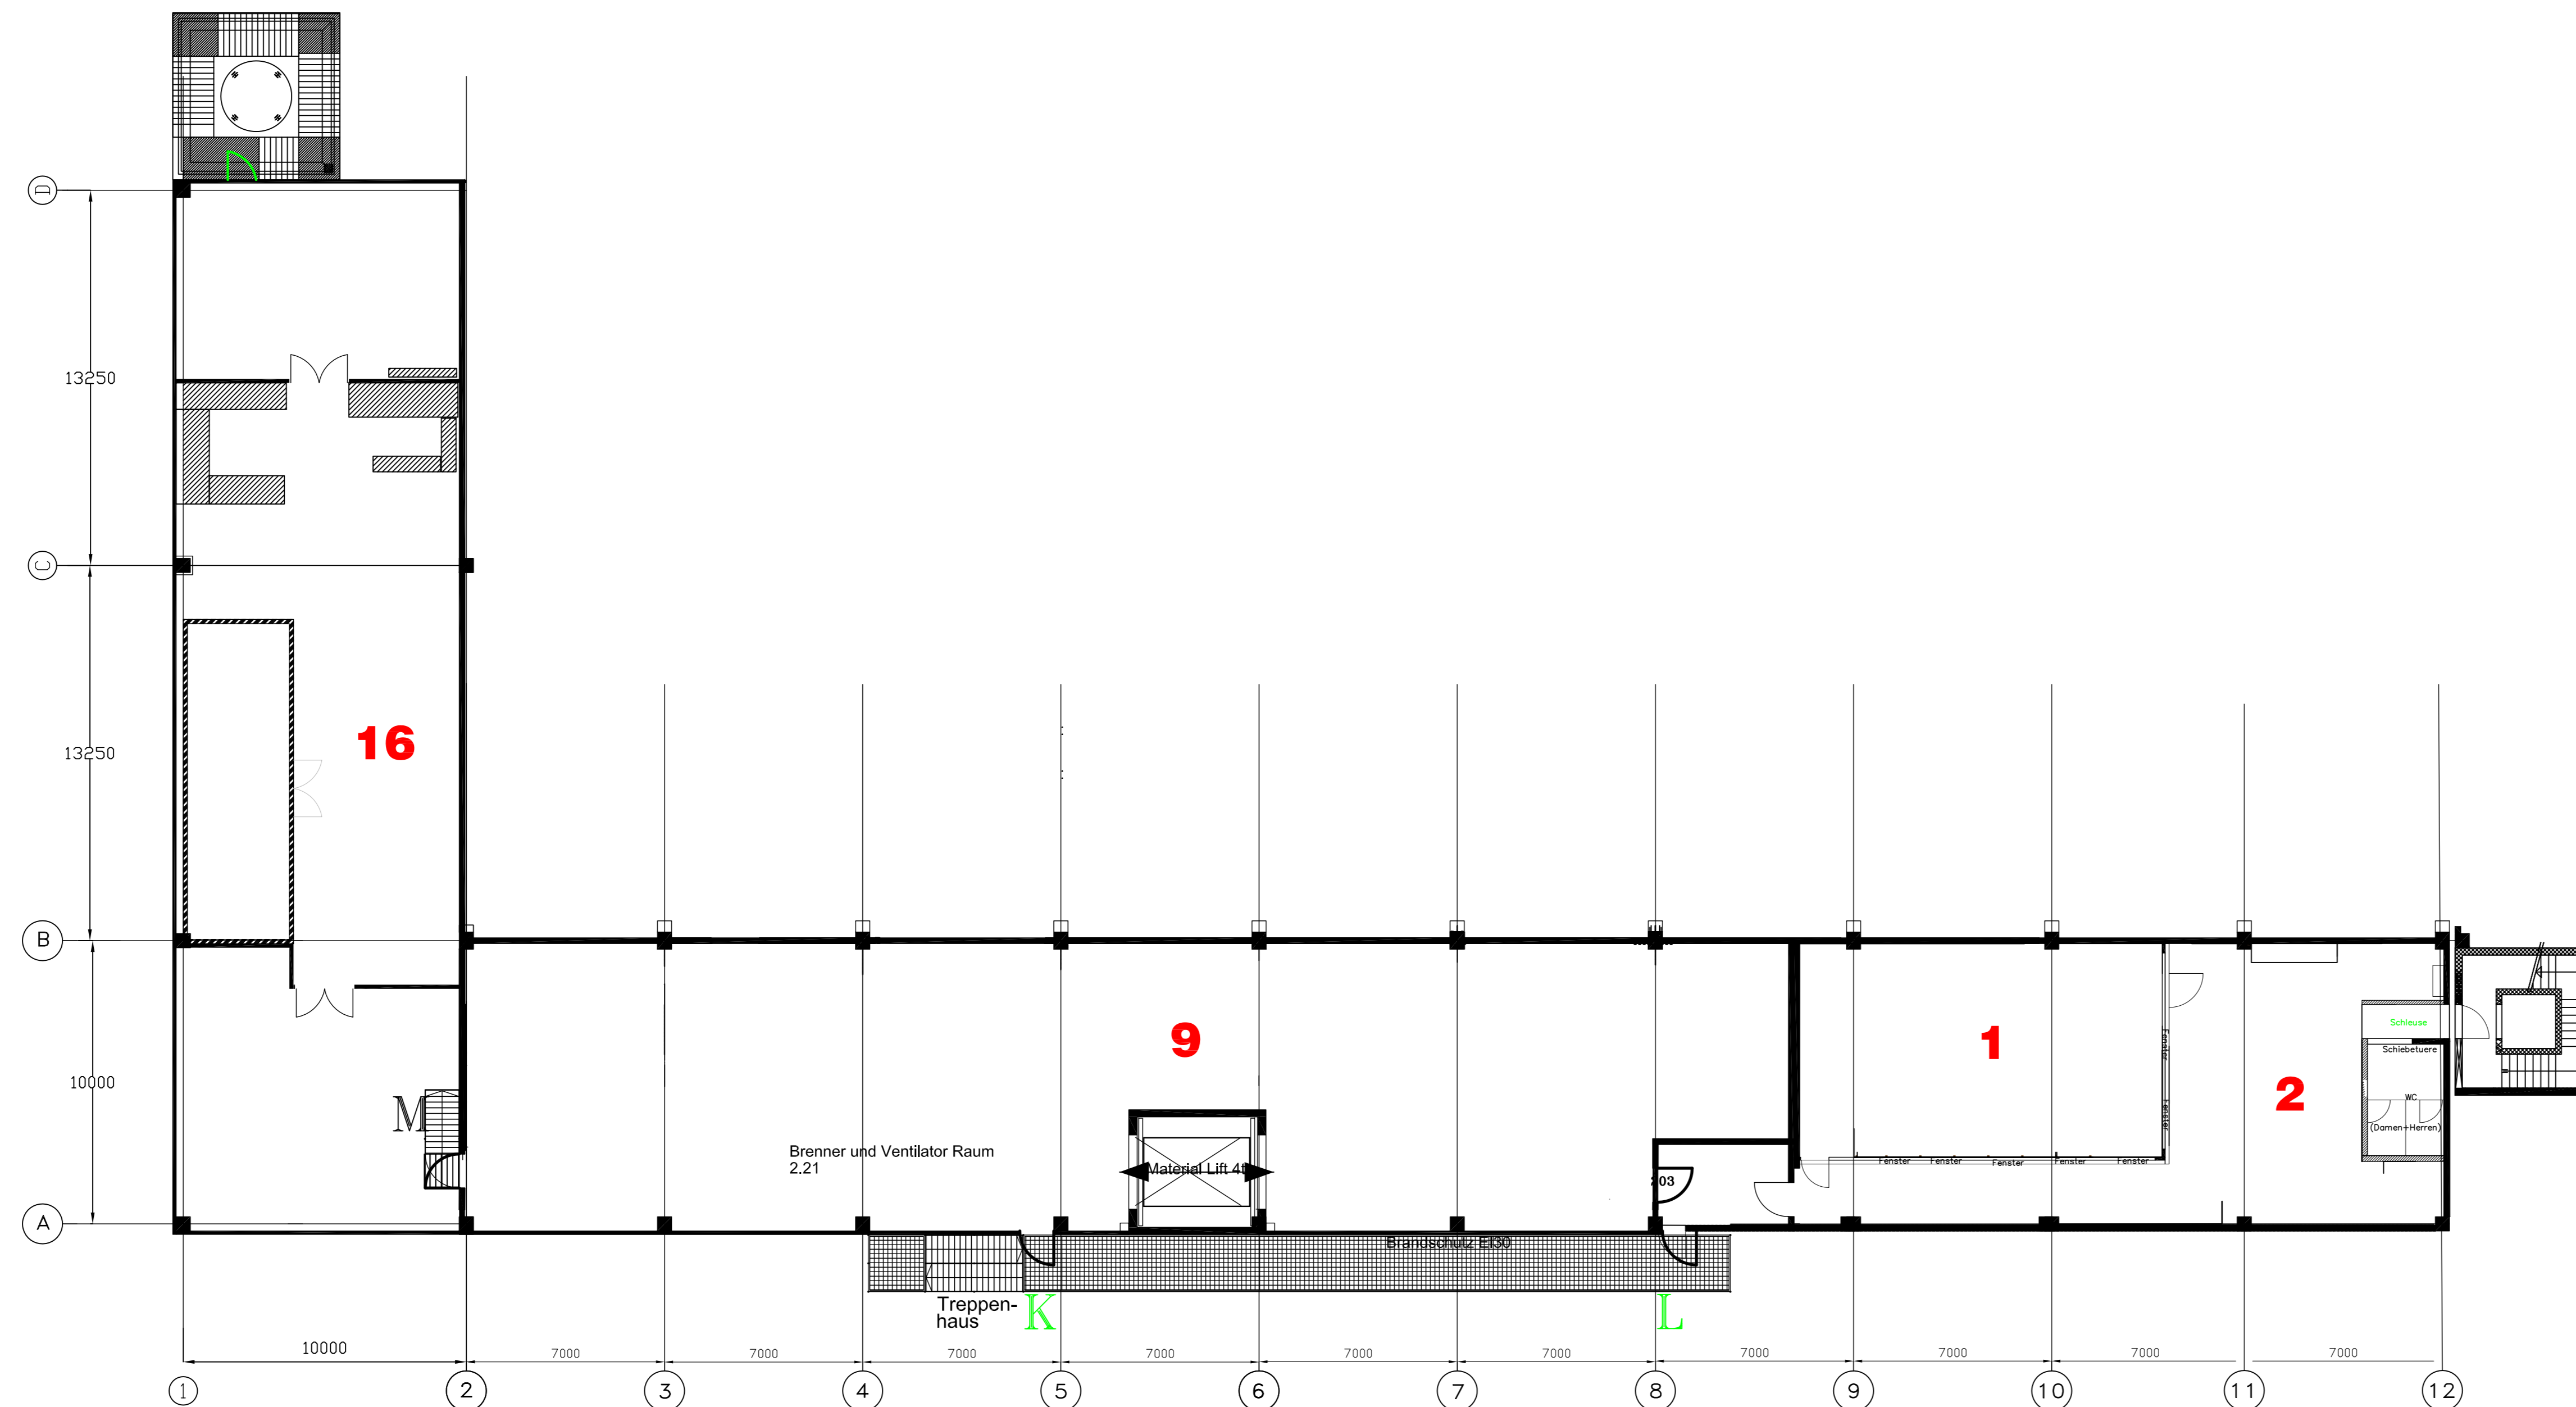

2. Geschoss +7,80, +9,40m

Legende

Übersichtsplan

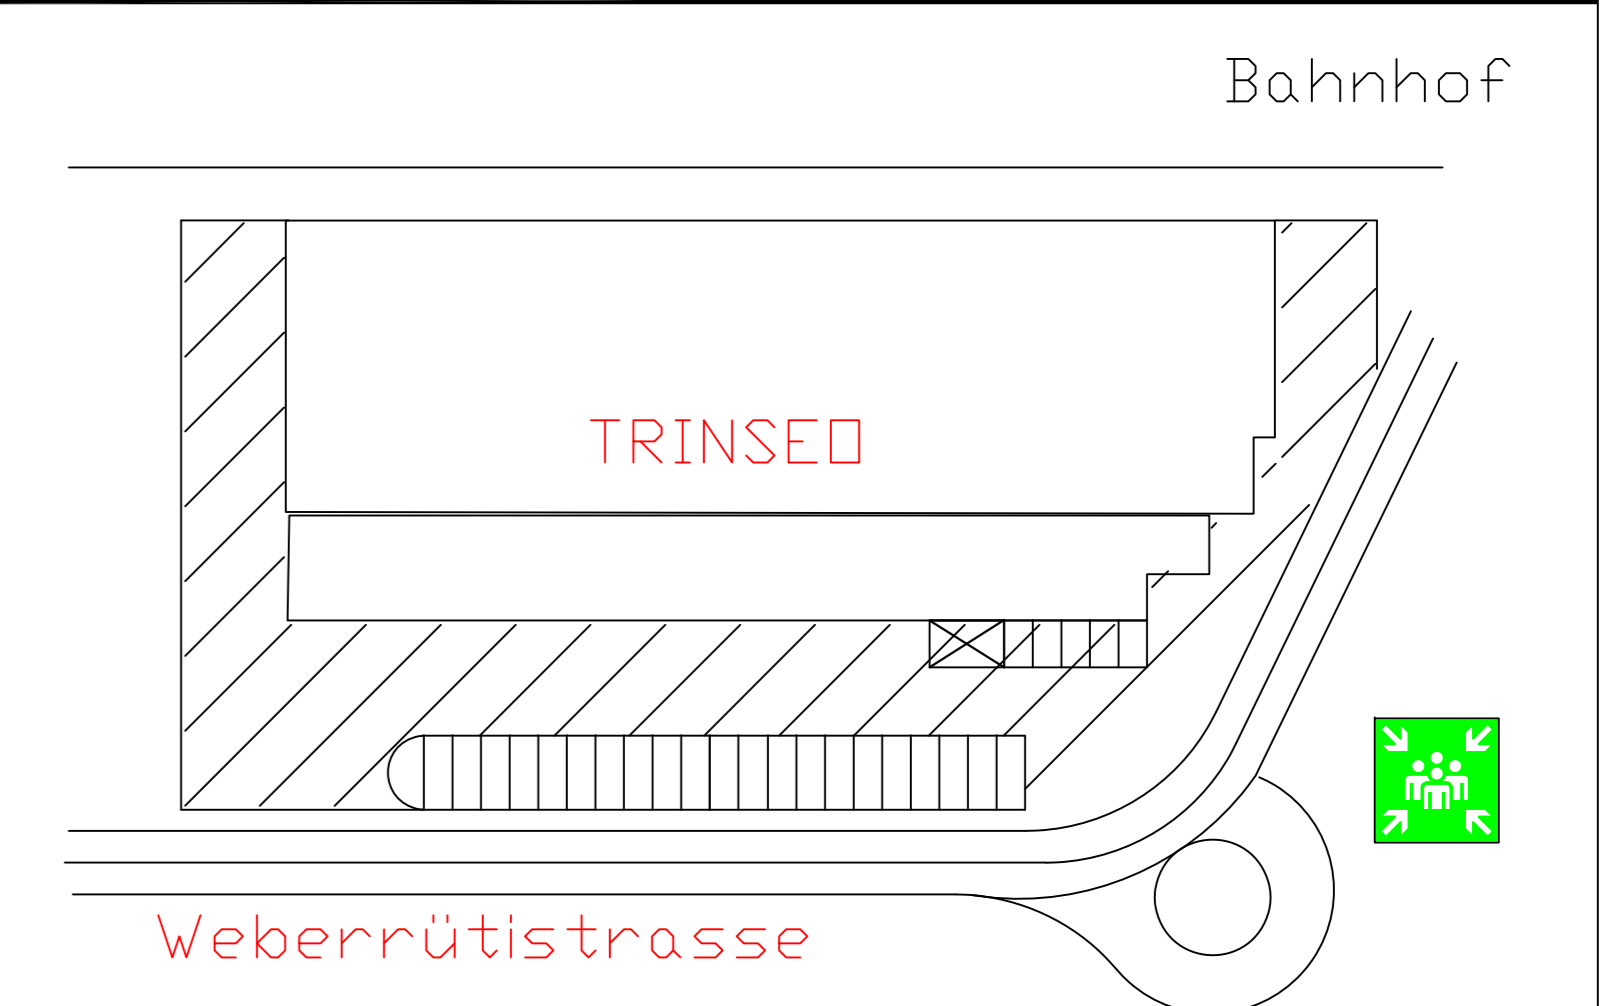

REV. MARK	REVISION	BY	CHK	APP	DATE


REV. MARK	REVISION	BY	CHK	APP	DATE

DRAWING ISSUE RECORD						
ISSUE NO.	REV	MATERIAL OR JOB SPEC	BID	FAB	CONST	REF

DESIGNED S. VARLI	11/18	STATUS	PLANT NO.
DRAWN S. VARLI	11/18	P.E. SEAL	
CHECKED			
APPROVED			
PRJ. ENGR.			
PRJ.MGR.			

TRINSEO EUROPE GmbH		SAMSTAGERN		SCHWEIZ	
GRUNDRISS 2. GESCHOSS					
PROJECT-NUMBER	SCALE	PRINTED	REV		
	1:100				


TRINSEO R&D SAMSTAGERN
1.OG Büro

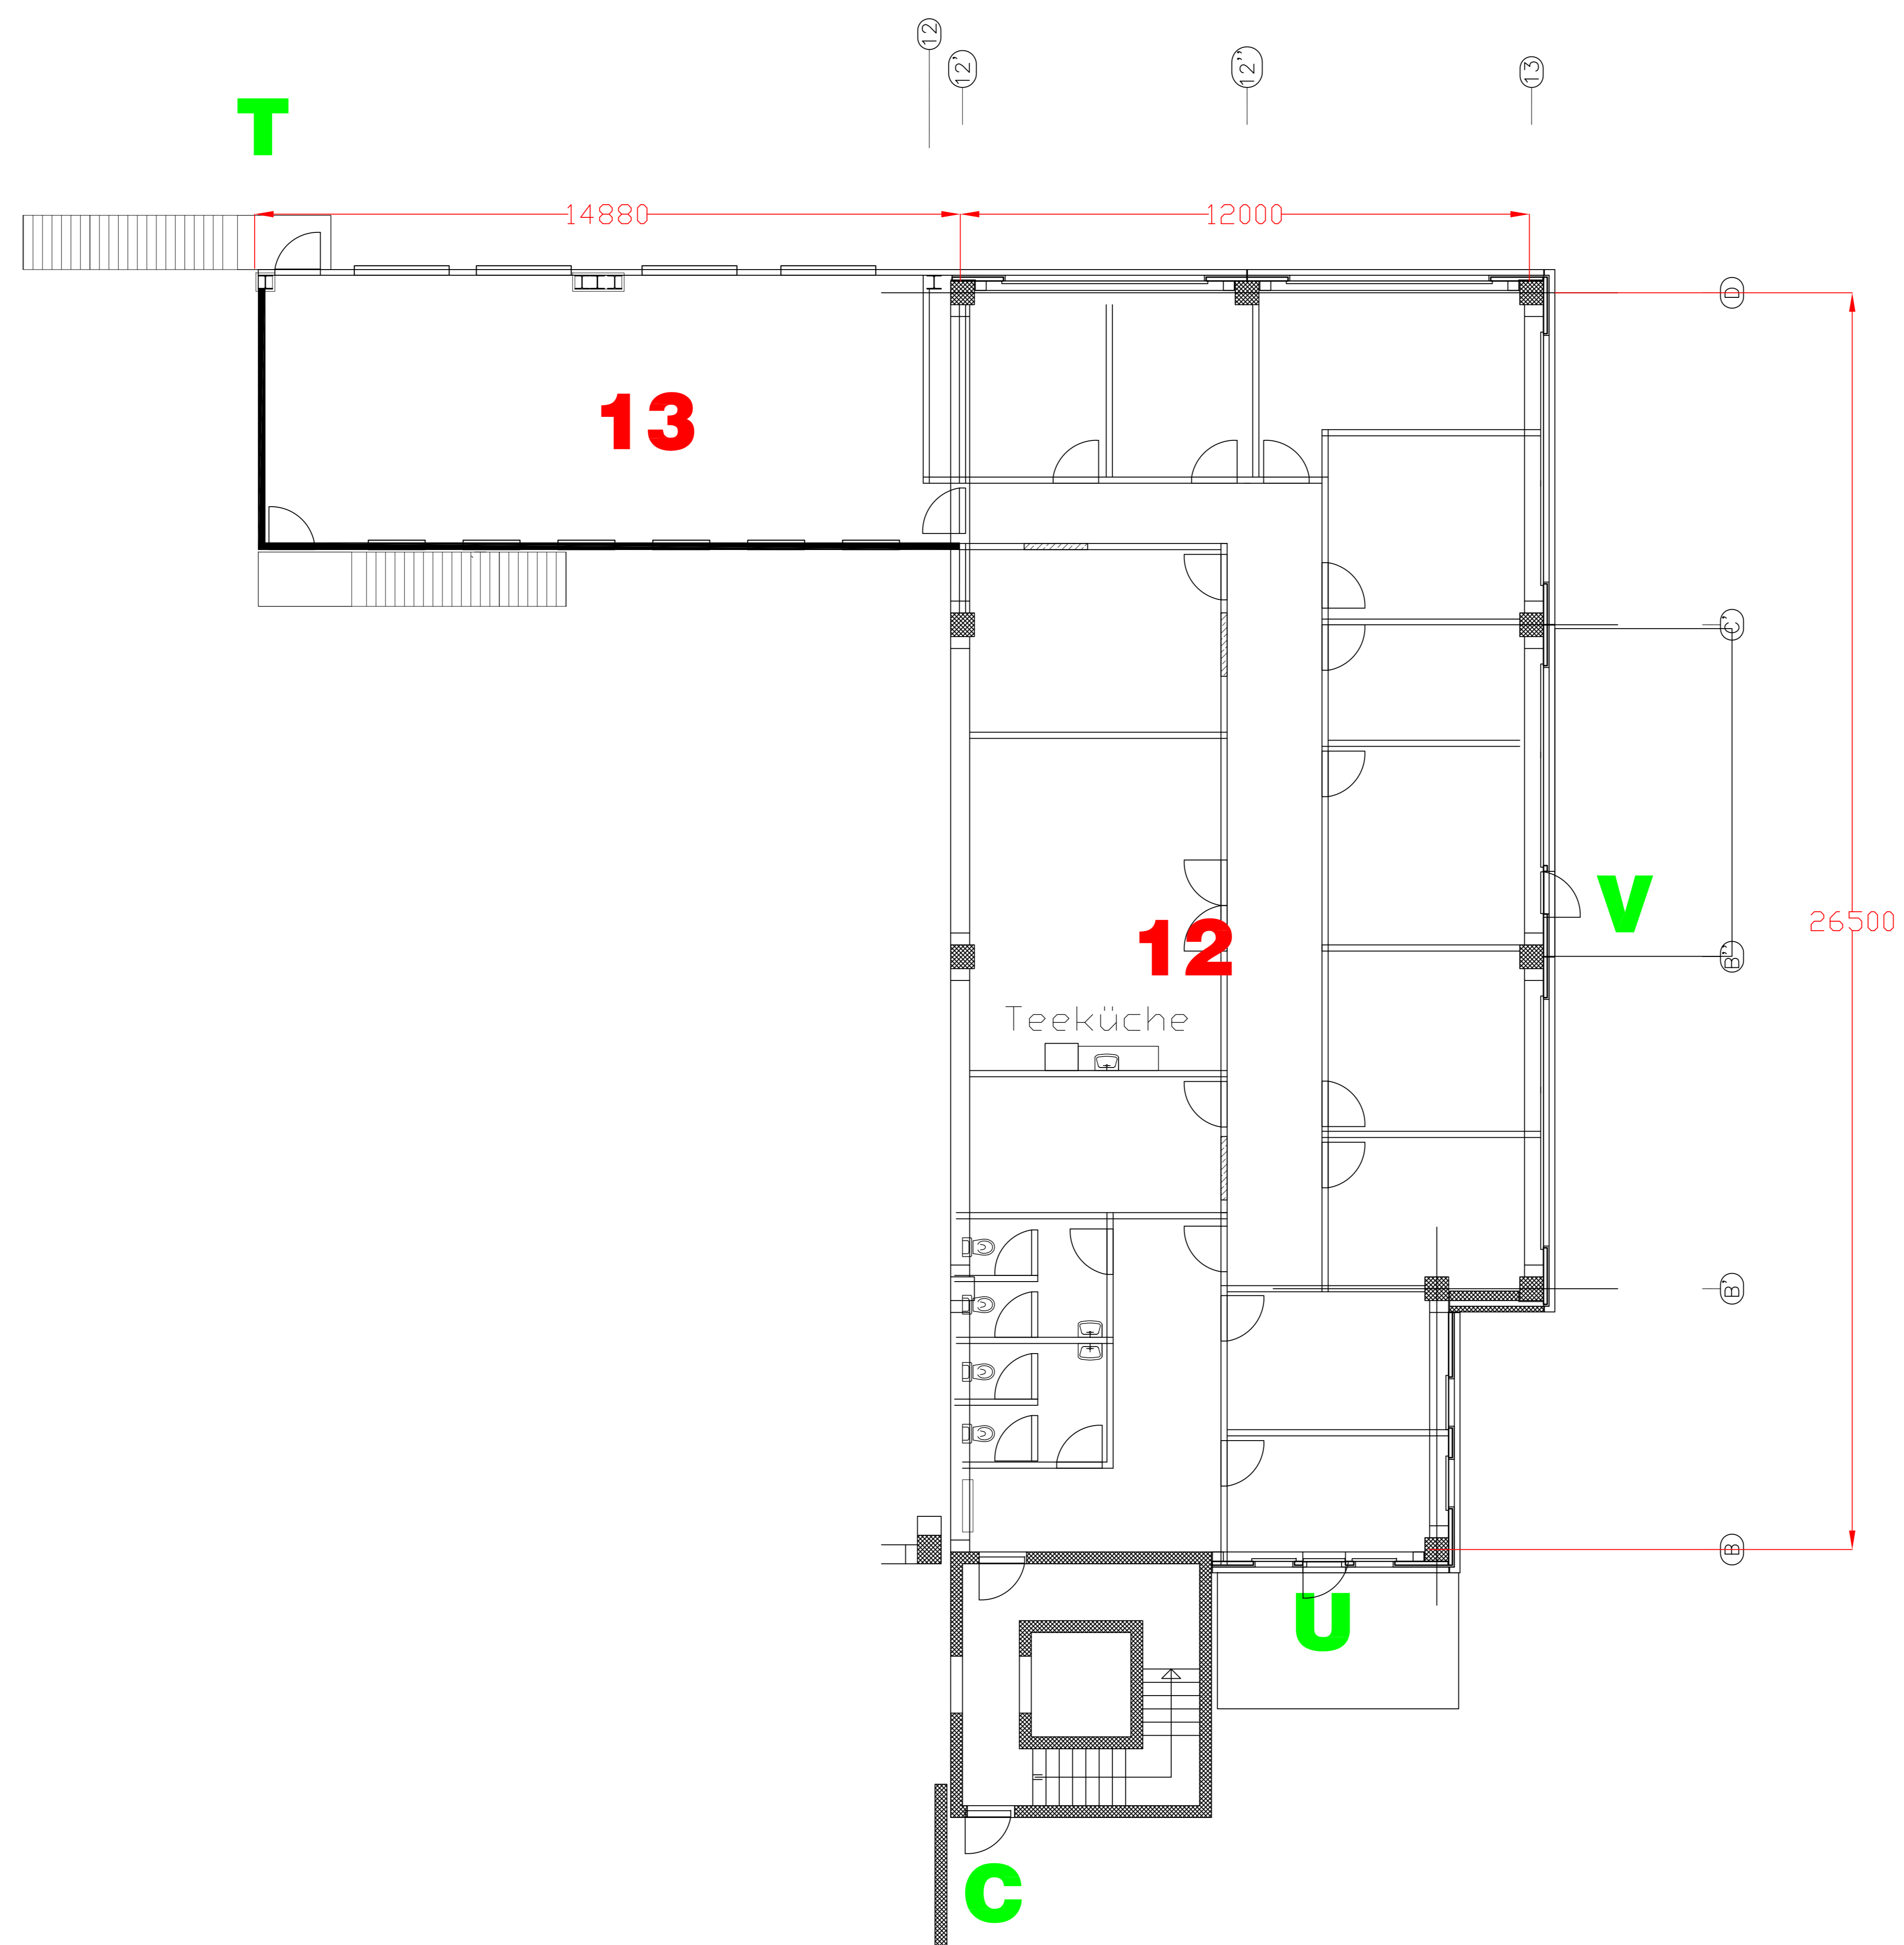

1.OG Büro +3,10m

Legende

Übersichtsplan

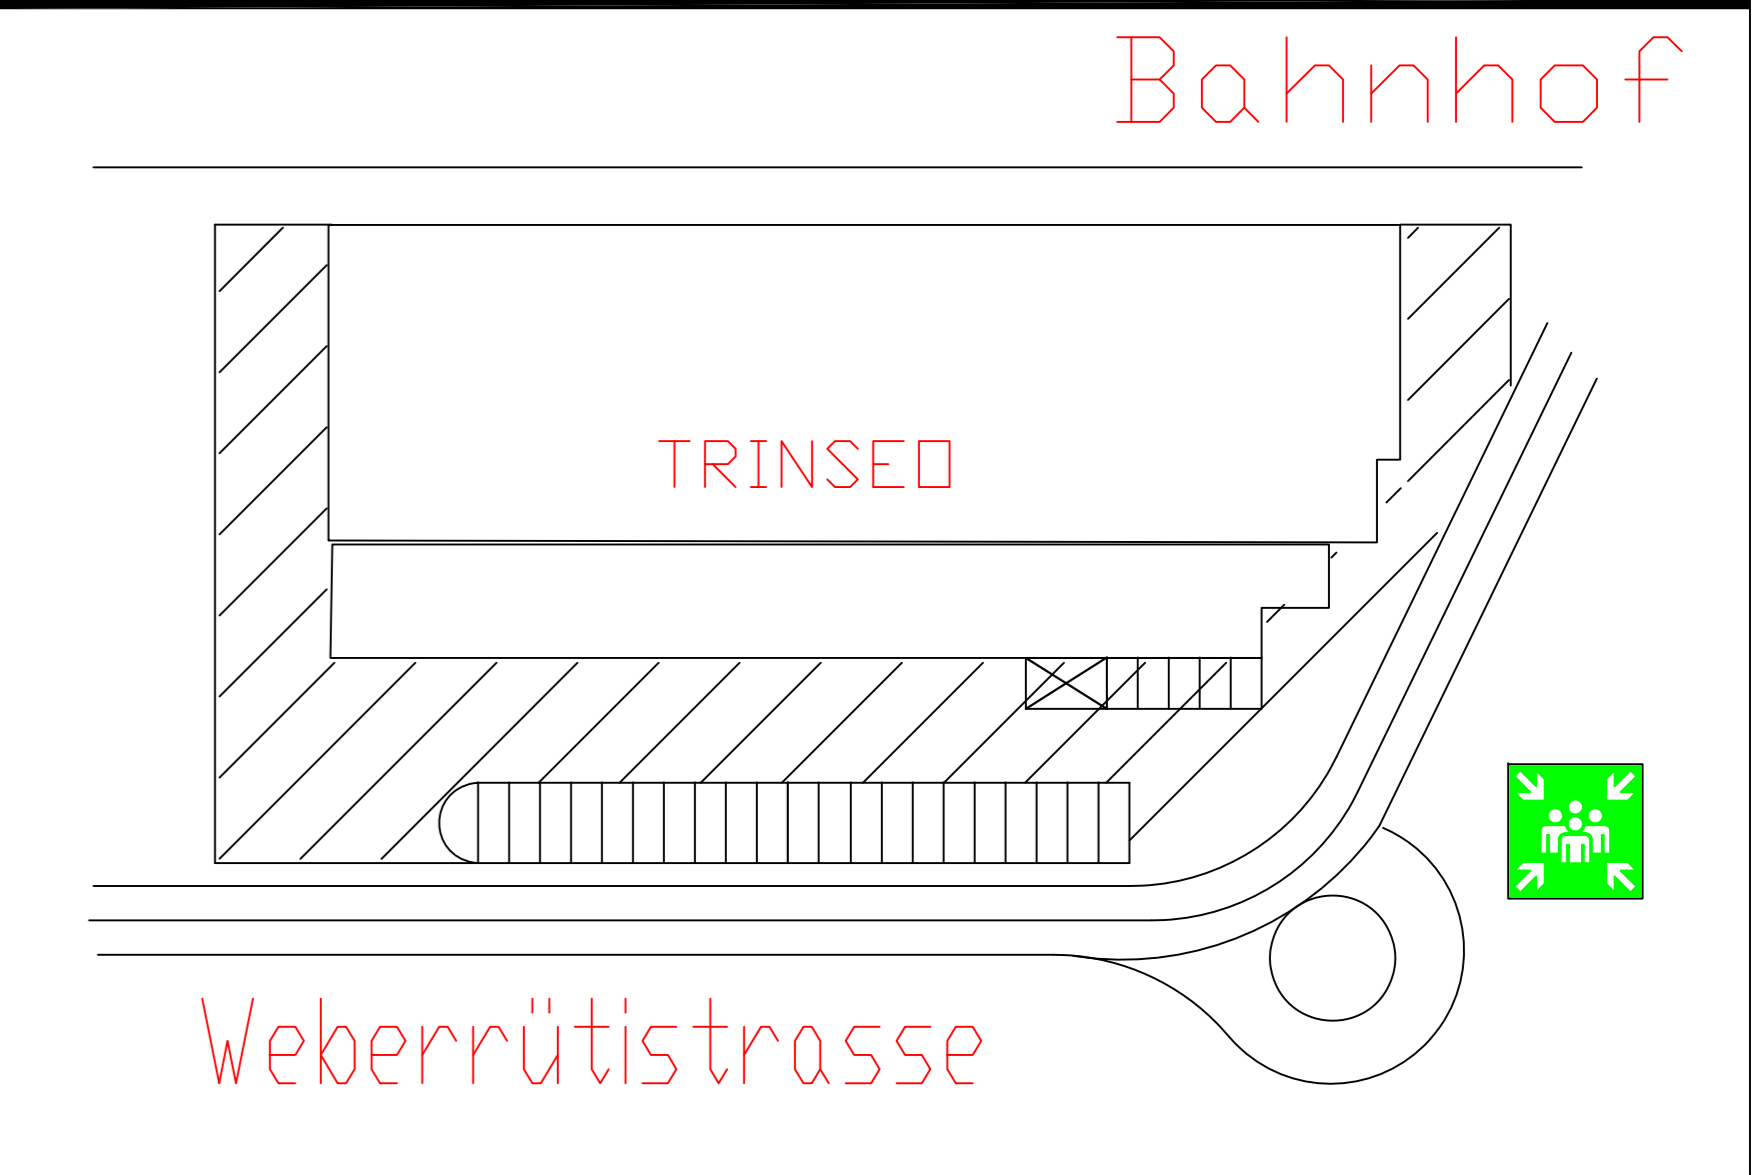

REV. MARK	REVISION	BY	CHK	APP	DATE	REV. MARK	REVISION	BY	CHK	APP	DATE

ISSUE NO.	REV	MATERIAL OR JOB SPEC	BID	FAB	CONST	REF

DRAWING ISSUE RECORD		DESIGNED	11/18	STATUS	PLANT NO.
		S. VARLI			
		S. VARLI	11/18	P.E. SEAL	
		CHECKED			
		APPROVED			
		PROJ. ENGR.			
		PROJ.MGR.			

TRINSEO EUROPE GmbH		SCHWEIZ	
SAMSTAGERN			
GRUNDRISS 1.OG Büro FLUCHT- UND RETTUNGSPLAN			
PROJECT-NUMBER	SCALE	PRINTED	REV
-	1:100		